


OPTION 1 - NO CHANGE

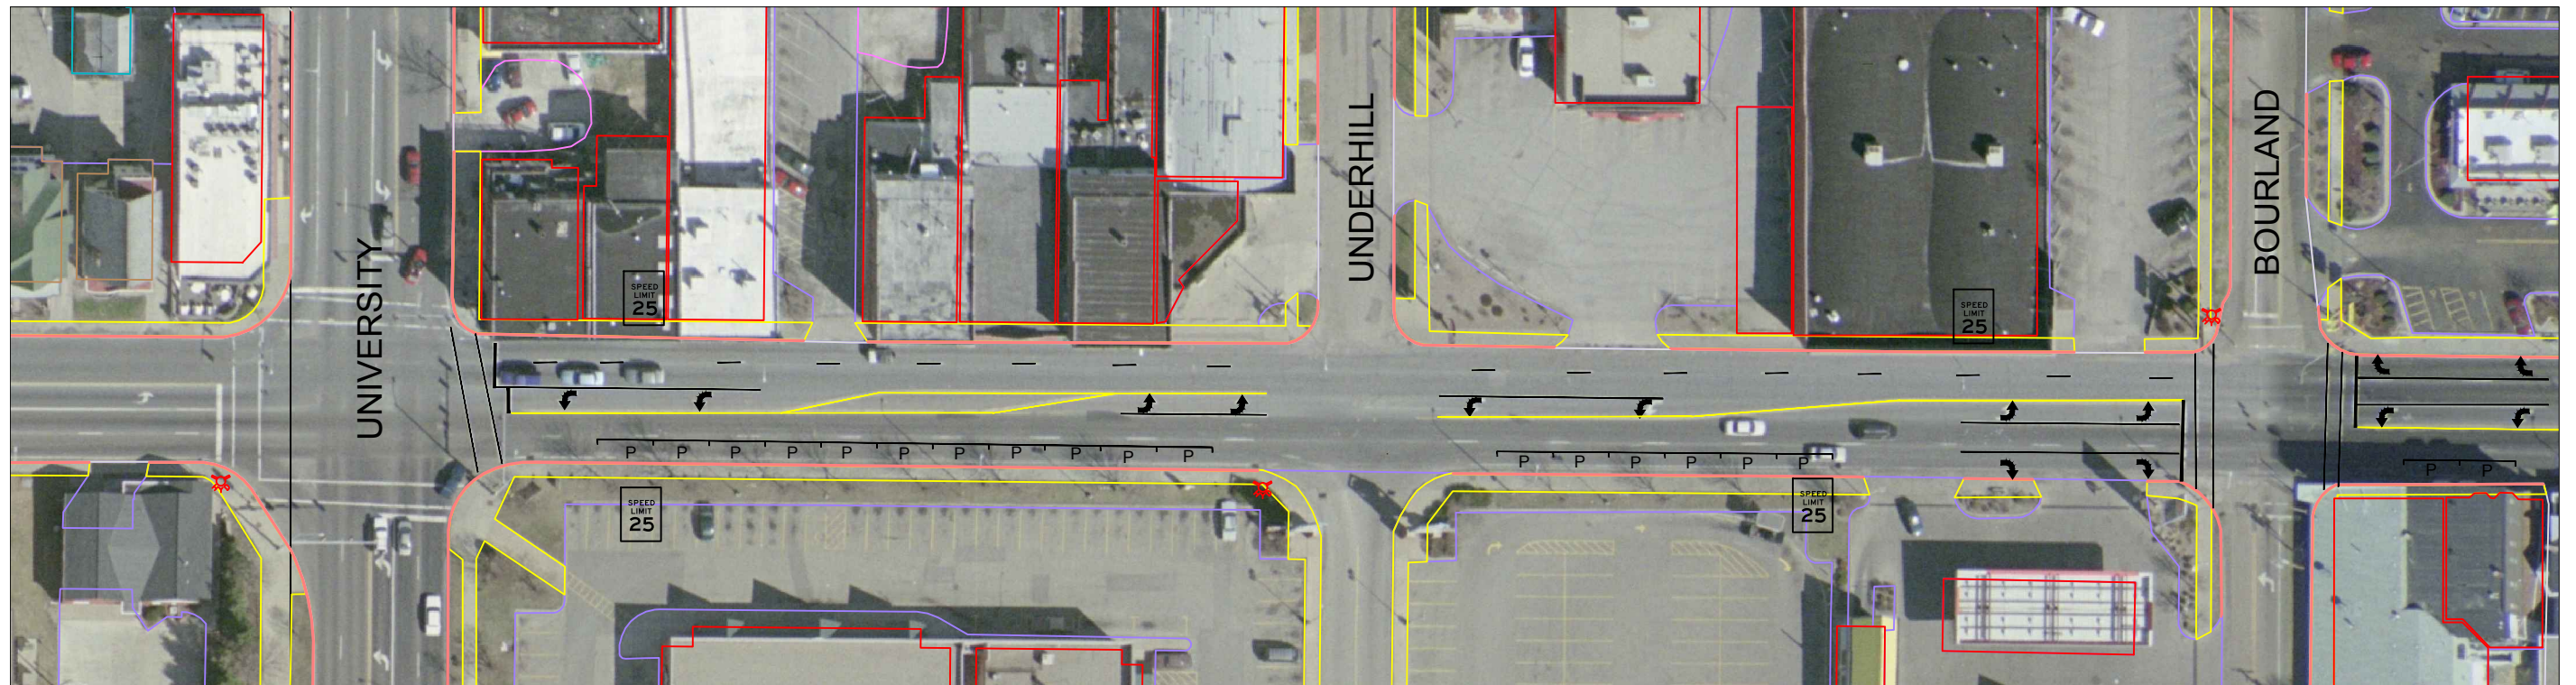

OPTION 2 - PARKING ON SOUTH SIDE

3-10-10 nas

MAIN STREET CORRIDOR (UNIVERSITY TO BOURLAND)
CONCEPT STRIPING PLAN

ATTACHMENT C