


OPTION 3 - PARKING ON NORTH SIDE

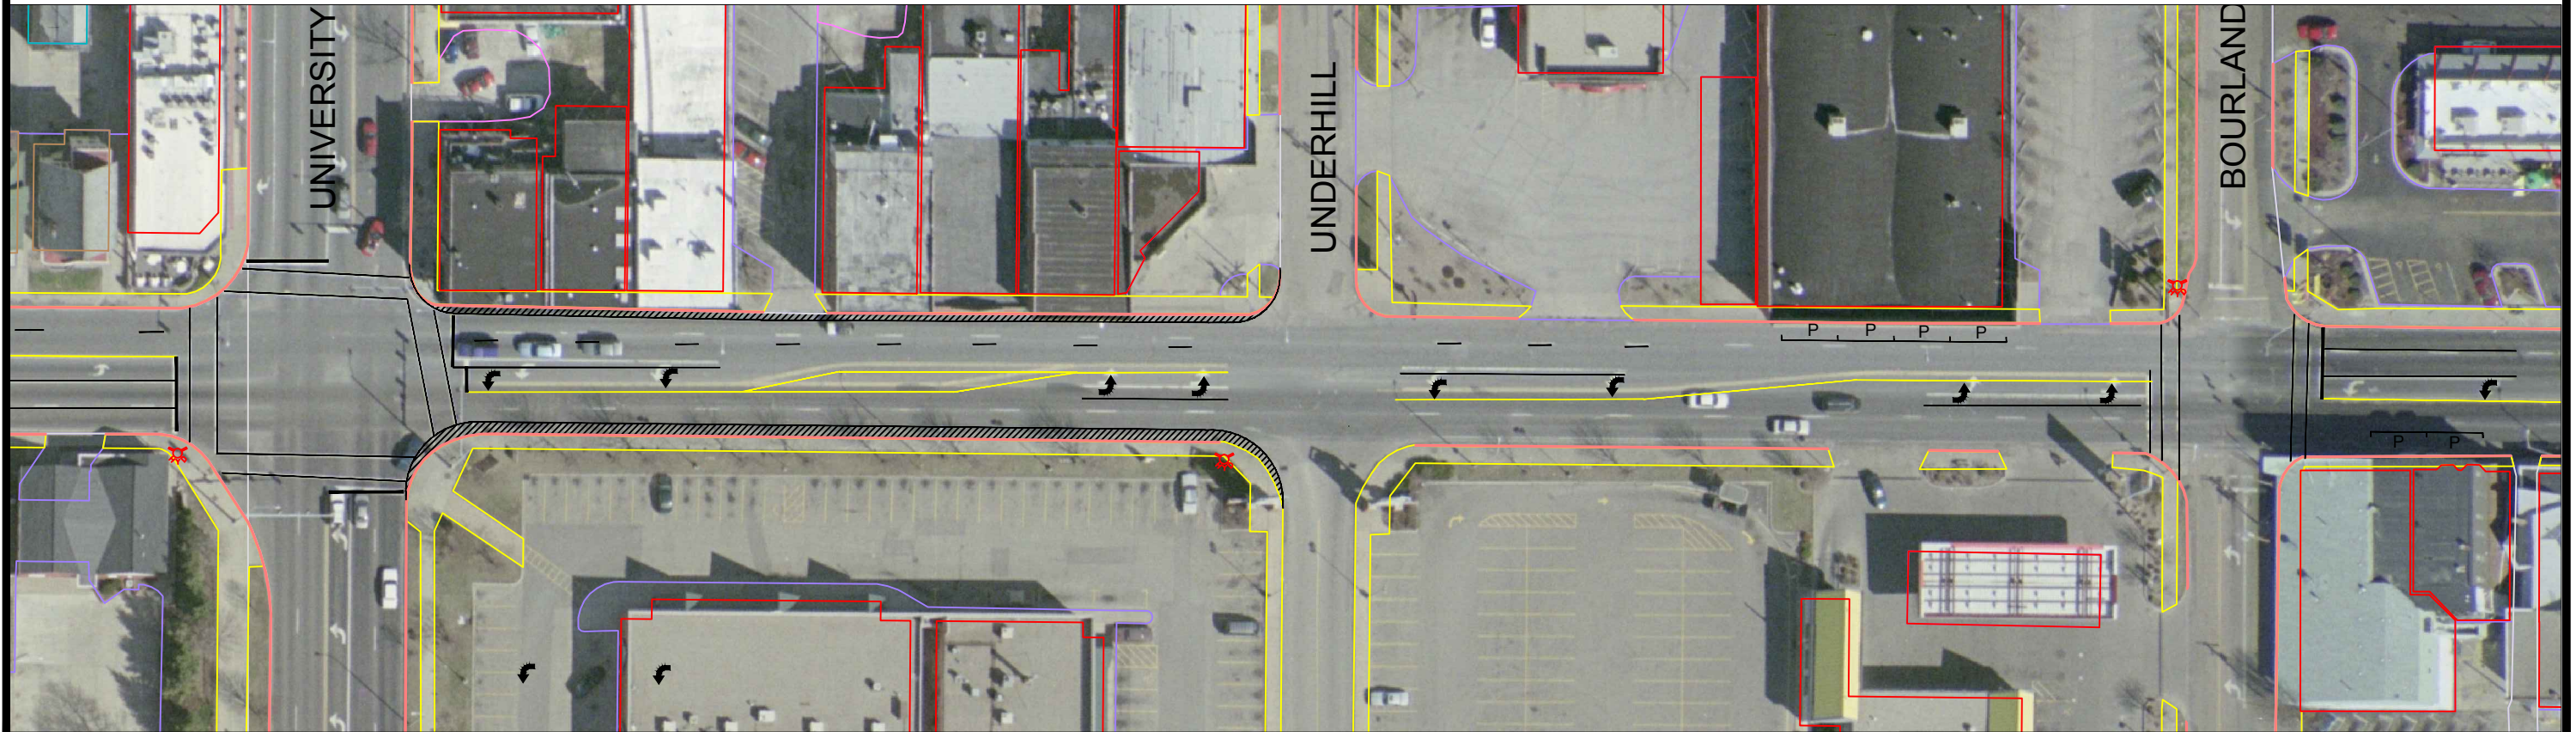

OPTION 4 - PEDESTRIAN BUFFERS ON BOTH SIDES

MAIN STREET CORRIDOR (UNIVERSITY TO BOURLAND)
CONCEPT STRIPING PLAN

3-10-10 nas